


As was removed from file

# Map of Burdick


Burdick is laid off in the west half of the North East of Section Three (3) Township Thirty Six North Range Two (2) West in Porter County, State of Indiana  
S. Peterson  
P. J. Anderson

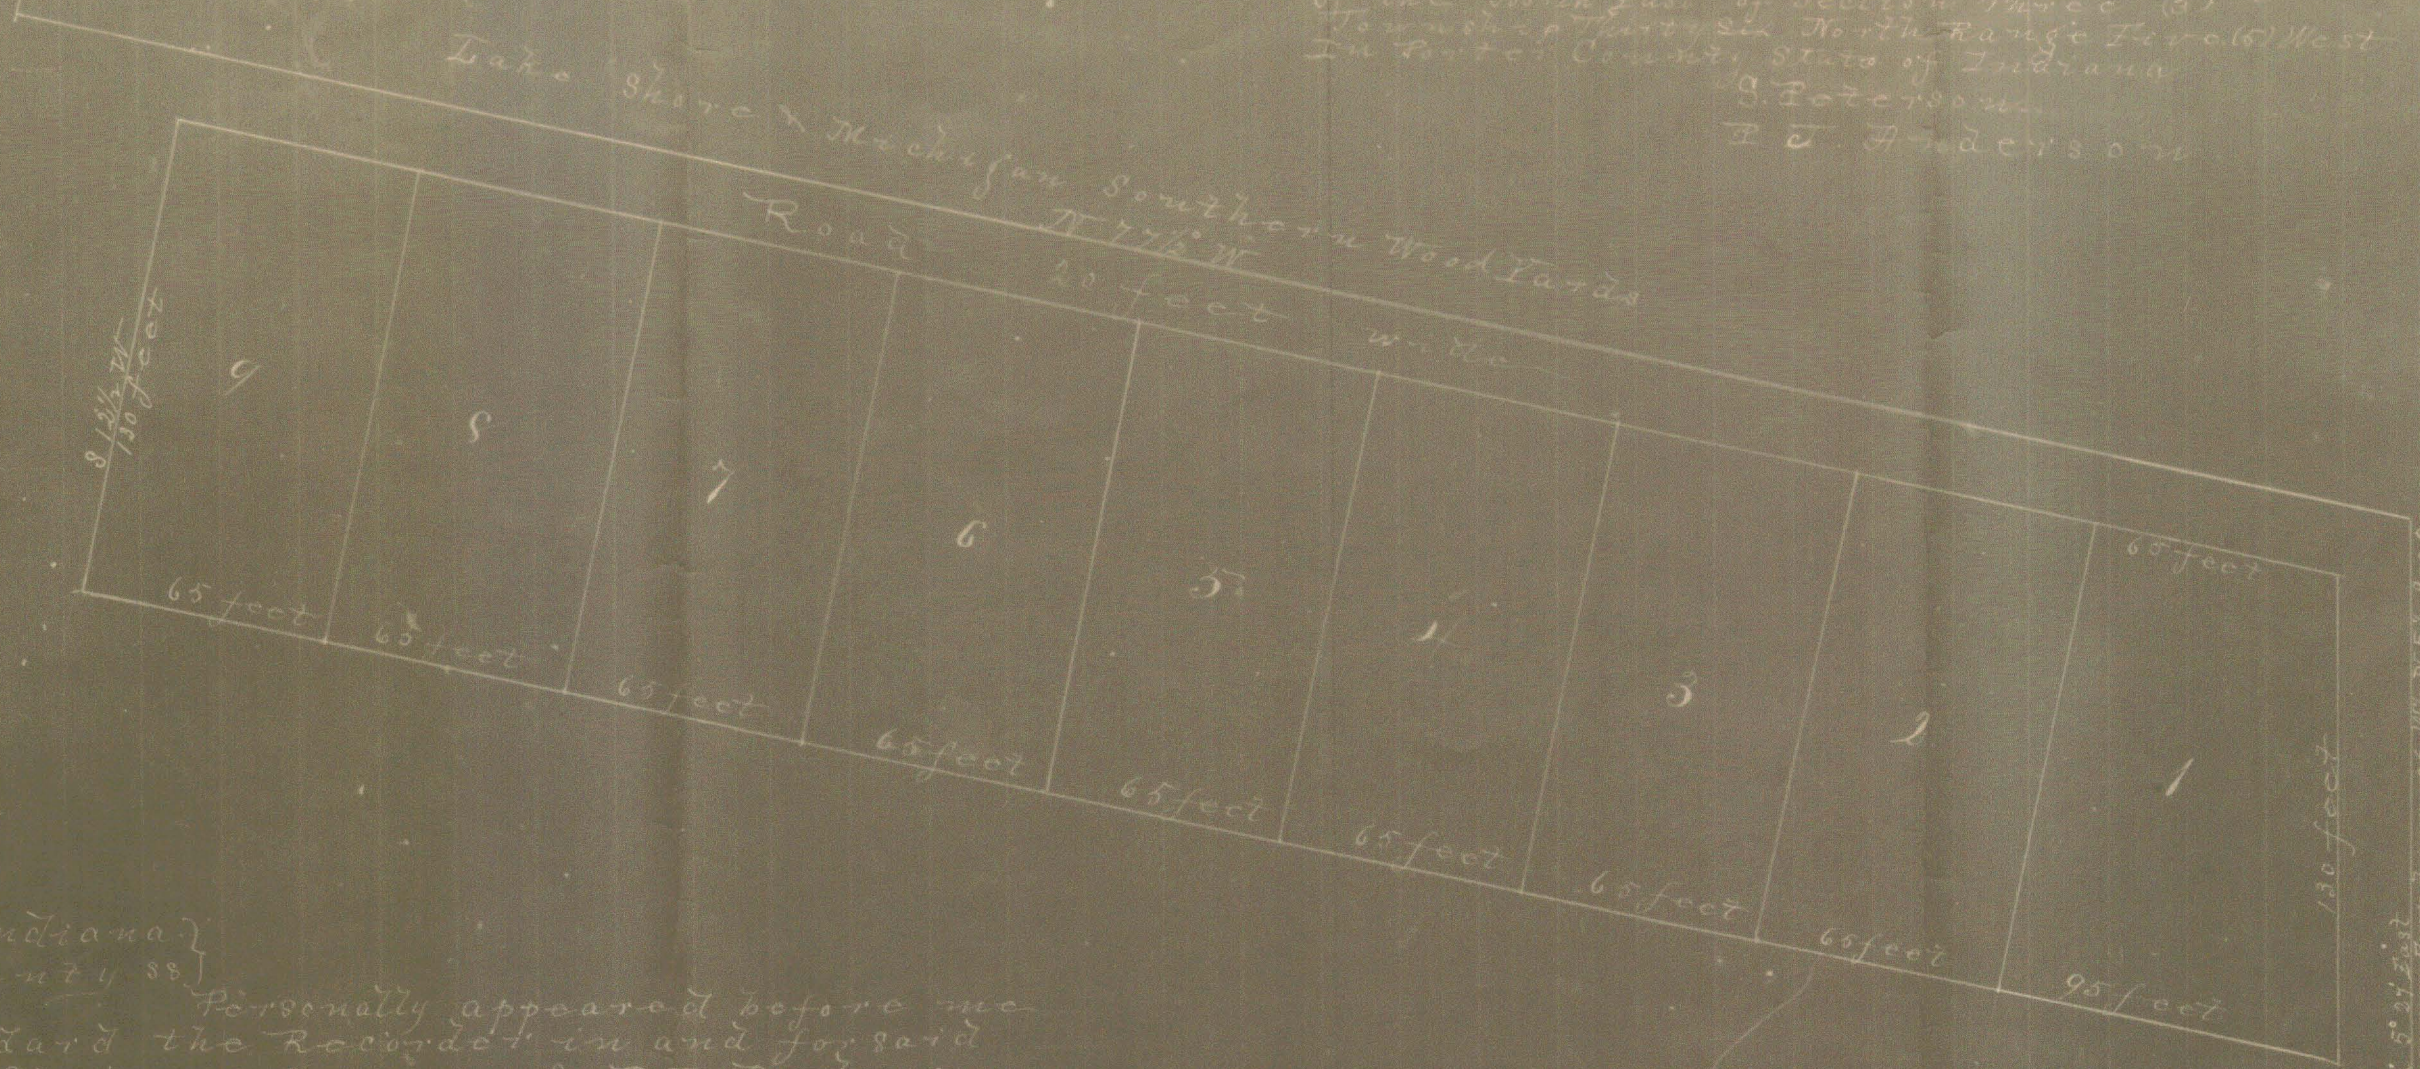


State of Indiana  
Porter County ss

Personally appeared before me  
Henry Stoddard the Recorder in and for said  
County & State, S Peterson & P. J. Anderson  
acknowledge the execution of the annexed  
plat

Witness my hand & official seal  
this 22<sup>nd</sup> day of October AD 1875  
Henry Stoddard Recorder  
By Obadiah Dunham Deputy

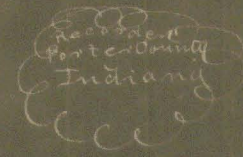

Variation 5° 21' East  
East Line of N 77 1/2 Sec 3

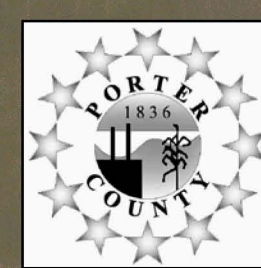

Scanned From Records of  
Porter County Surveyor's Office  
155 Indiana Avenue Suite 303 Valparaiso, IN 46383  
Phone (219) 465-3560  
Kevin D. Breitzke, P.E., L.S. - Porter County Surveyor

Copyright © 2012 Porter County, IN. All Rights Reserved.  
Disclaimer: The information of this drawing is believed to be reliable, but no  
representations, guarantees or warranties of any kind are made as to its accuracy,  
currency, revision, or suitability for particular applications.

Received for Record Oct 22<sup>nd</sup> 1875  
At 11 o'clock AM  
Henry Stoddard  
Recorder

C. 41