
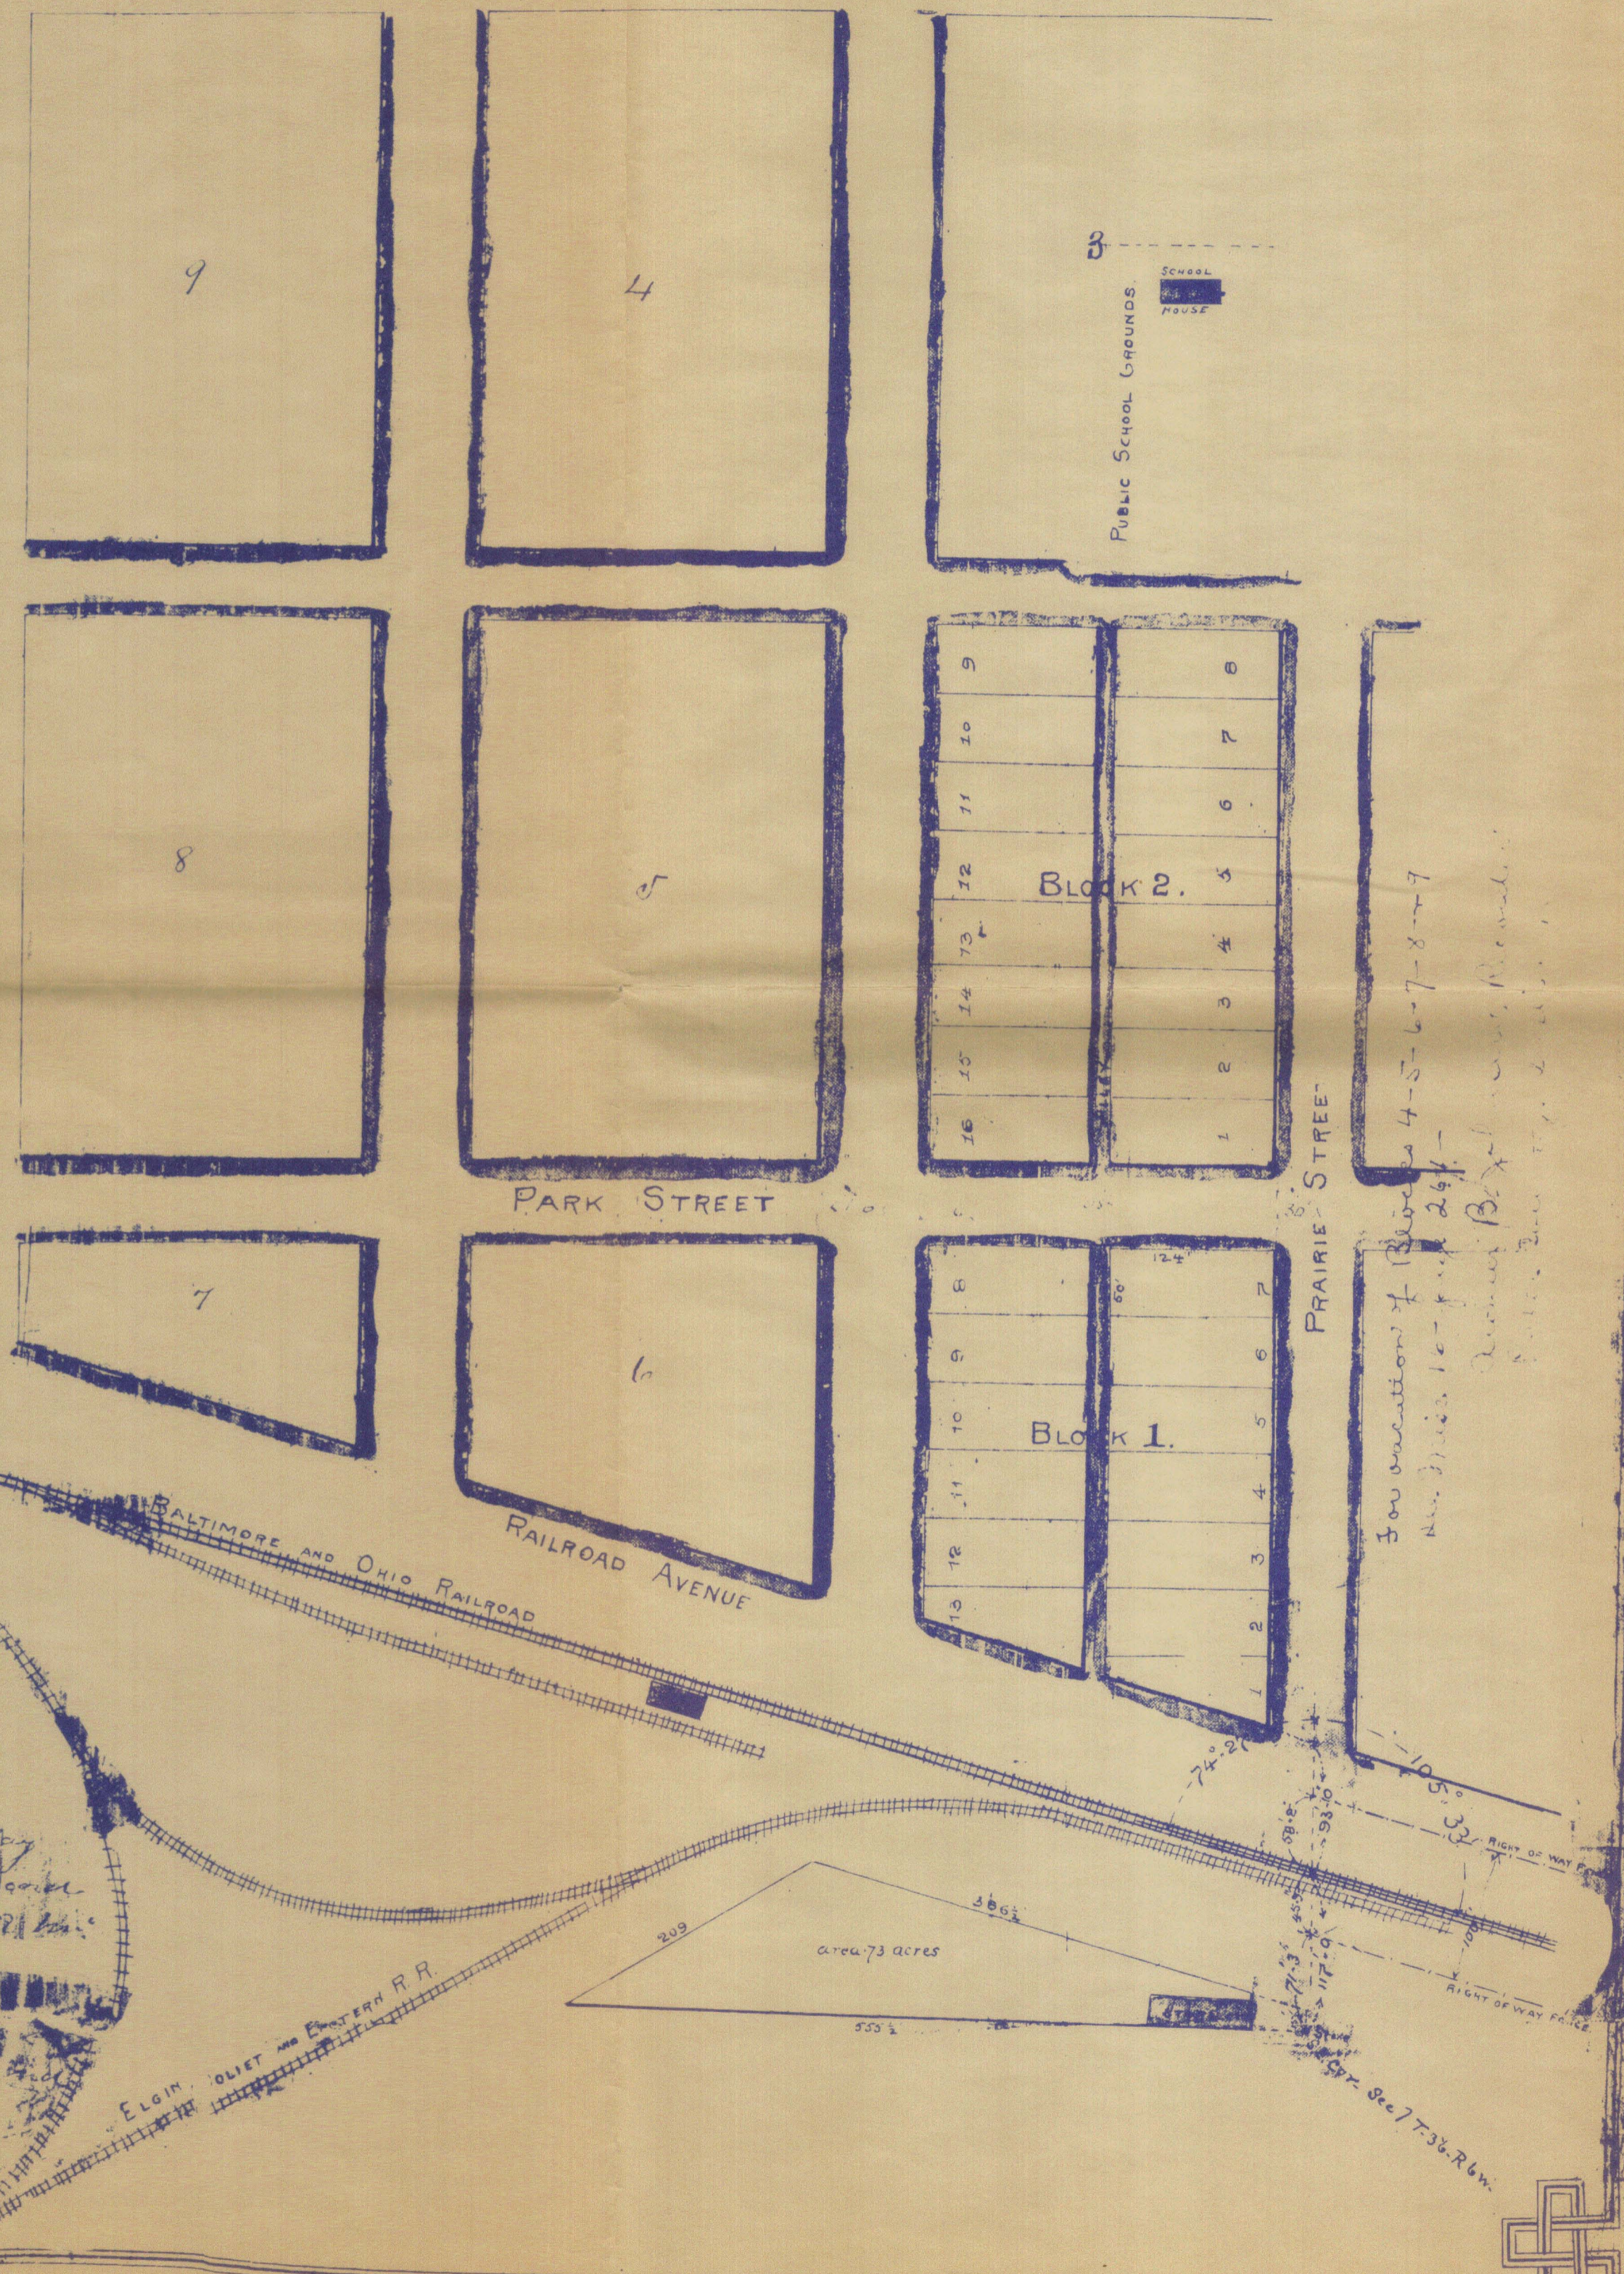


Scanned From Records of
Porter County Surveyor's Office
 155 Indiana Avenue Suite 303 Valparaiso, IN 46383
 Phone (219) 465-3560
 Kevin D. Breitzke, P.E., L.S. - Porter County Surveyor
 Copyright © 2012 Porter County, IN. All Rights Reserved.
 Disclaimer: The information of this drawing is believed to be reliable, but no
 representations, guarantees or warranties of any kind are made as to its accuracy,
 currency, revision, or suitability for particular applications.

8-E-5
**MAP OF
 THE VILLAGE OF
 McCOOL
 PORTER CO INDIANA**

Said out and plotted by me this
 13th day of October 1892


State of Indiana) Lewis H. Robbins
 County of Porter)
 Before me Thomas H. Patrick the Recorder in and for said County this
 13th day of October 1892 came Lewis H. Robbins
 and acknowledged the execution of this plot.
 Witness my hand and official seal.

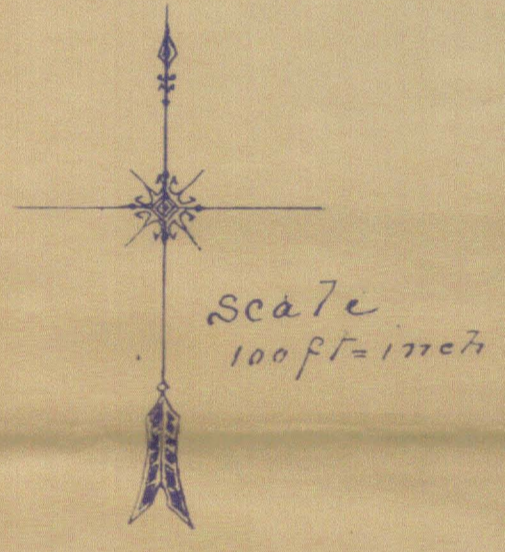

For location of Block 4-5-6-7-8-9-7
 see page 267
 Record Book 100
 Page 267

Map Entered for
 Taxation Oct 13 1892
 J. W. Clam,
 Auditor

Record for record this 13th day
 of October 1892 Miscellaneous Record
 at 11 o'clock
 Thos H. Patrick

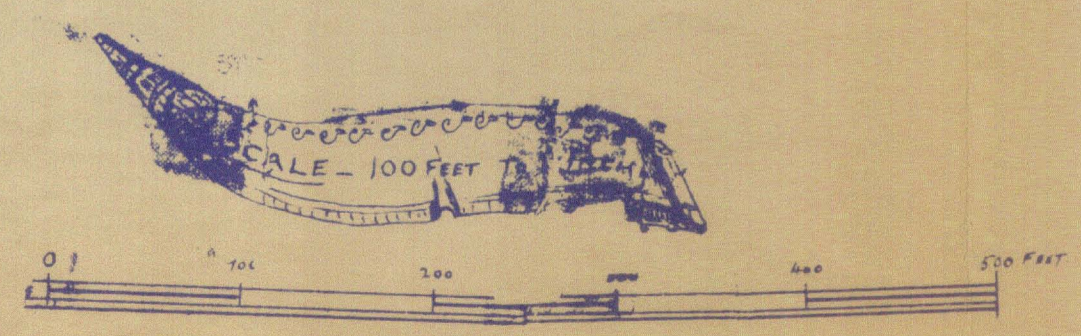

See 733 R 6m