



DEED 277 A (277)

# Plat of City West Edition

## Leicester Bradley & Joshua Roberts,

### Addition to the Town Plat of City West.

Recorded Aug. 18<sup>th</sup>  
1837.  
C. F. Williams  
U.S.C.

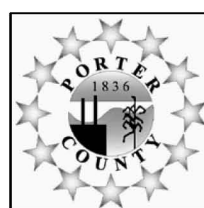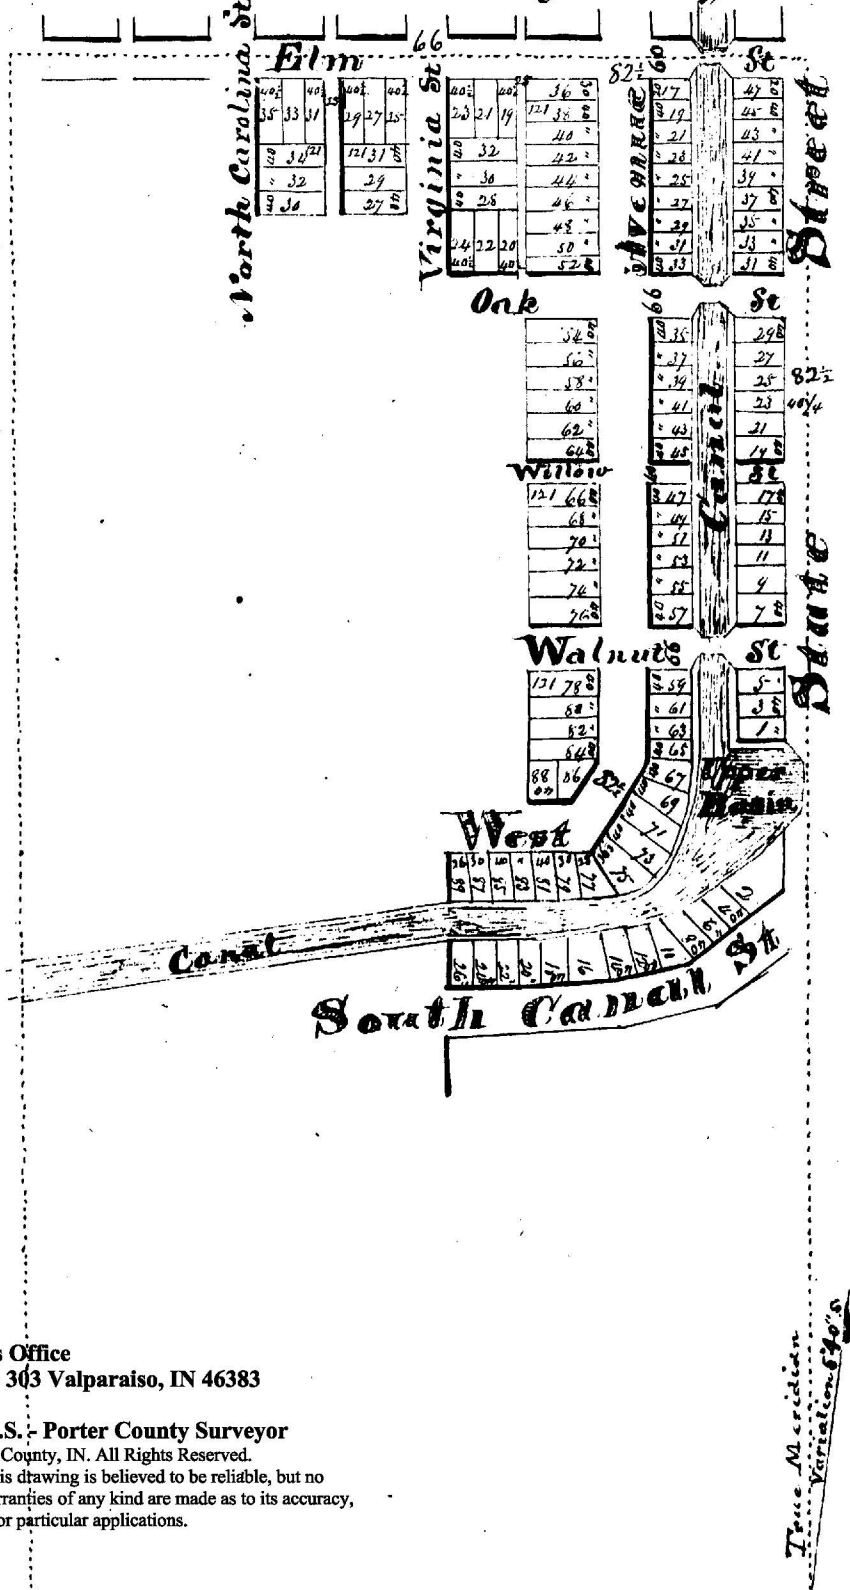

Scanned From Records of  
**Porter County Surveyor's Office**  
 155 Indiana Avenue Suite 303 Valparaiso, IN 46383  
 Phone (219) 465-3560  
**Kevin D. Breitzke, P.E., L.S.** - Porter County Surveyor  
 Copyright © 2012 Porter County, IN. All Rights Reserved.  
 Disclaimer: The information of this drawing is believed to be reliable, but no  
 representations, guarantees or warranties of any kind are made as to its accuracy,  
 currency, revision, or suitability for particular applications.

True Meridian  
Virginia St

The above is a correct copy of that part of the plat of City West as laid out and prepared for record this 28<sup>th</sup> day of July A.D. 1837 by Joshua Roberts and Leicester Bradley Situate on the west half of the south west quarter of Section thirteen in Township thirty seven North of Range six West in the County of Porter and State of Indiana.

The ground marked as Canal, and that marked as upper basin is given and granted to the use and benefit of the Michigan City and Wankater Rail-Road Company for the construction of a Canal and Basin.

The widths of the several streets alleys and lots are as marked with red ink; The lots fronting on the several streets which run north and south, including those on West Avenue, and South Canal Street are known and designated by their numbers north and south; Those fronting on the several streets which run east and west are known and designated by their numbers West.

In Witness whereof we have hereunto set our hands and seals this day and year above written

In presence of  
 Eli Hendricks  
 J. S. Bradley

Leicester Bradley

Joshua Roberts

Be it remembered that on this twentieth day of August A.D. 1837 before me Eli Hendricks a Justice of the Peace in and for the County of Porter and State of Indiana; personally came Joshua Roberts & Leicester Bradley, who severally acknowledged the within plat to be their free act and deed for the purposes within written.

Eli Hendricks - Seal